


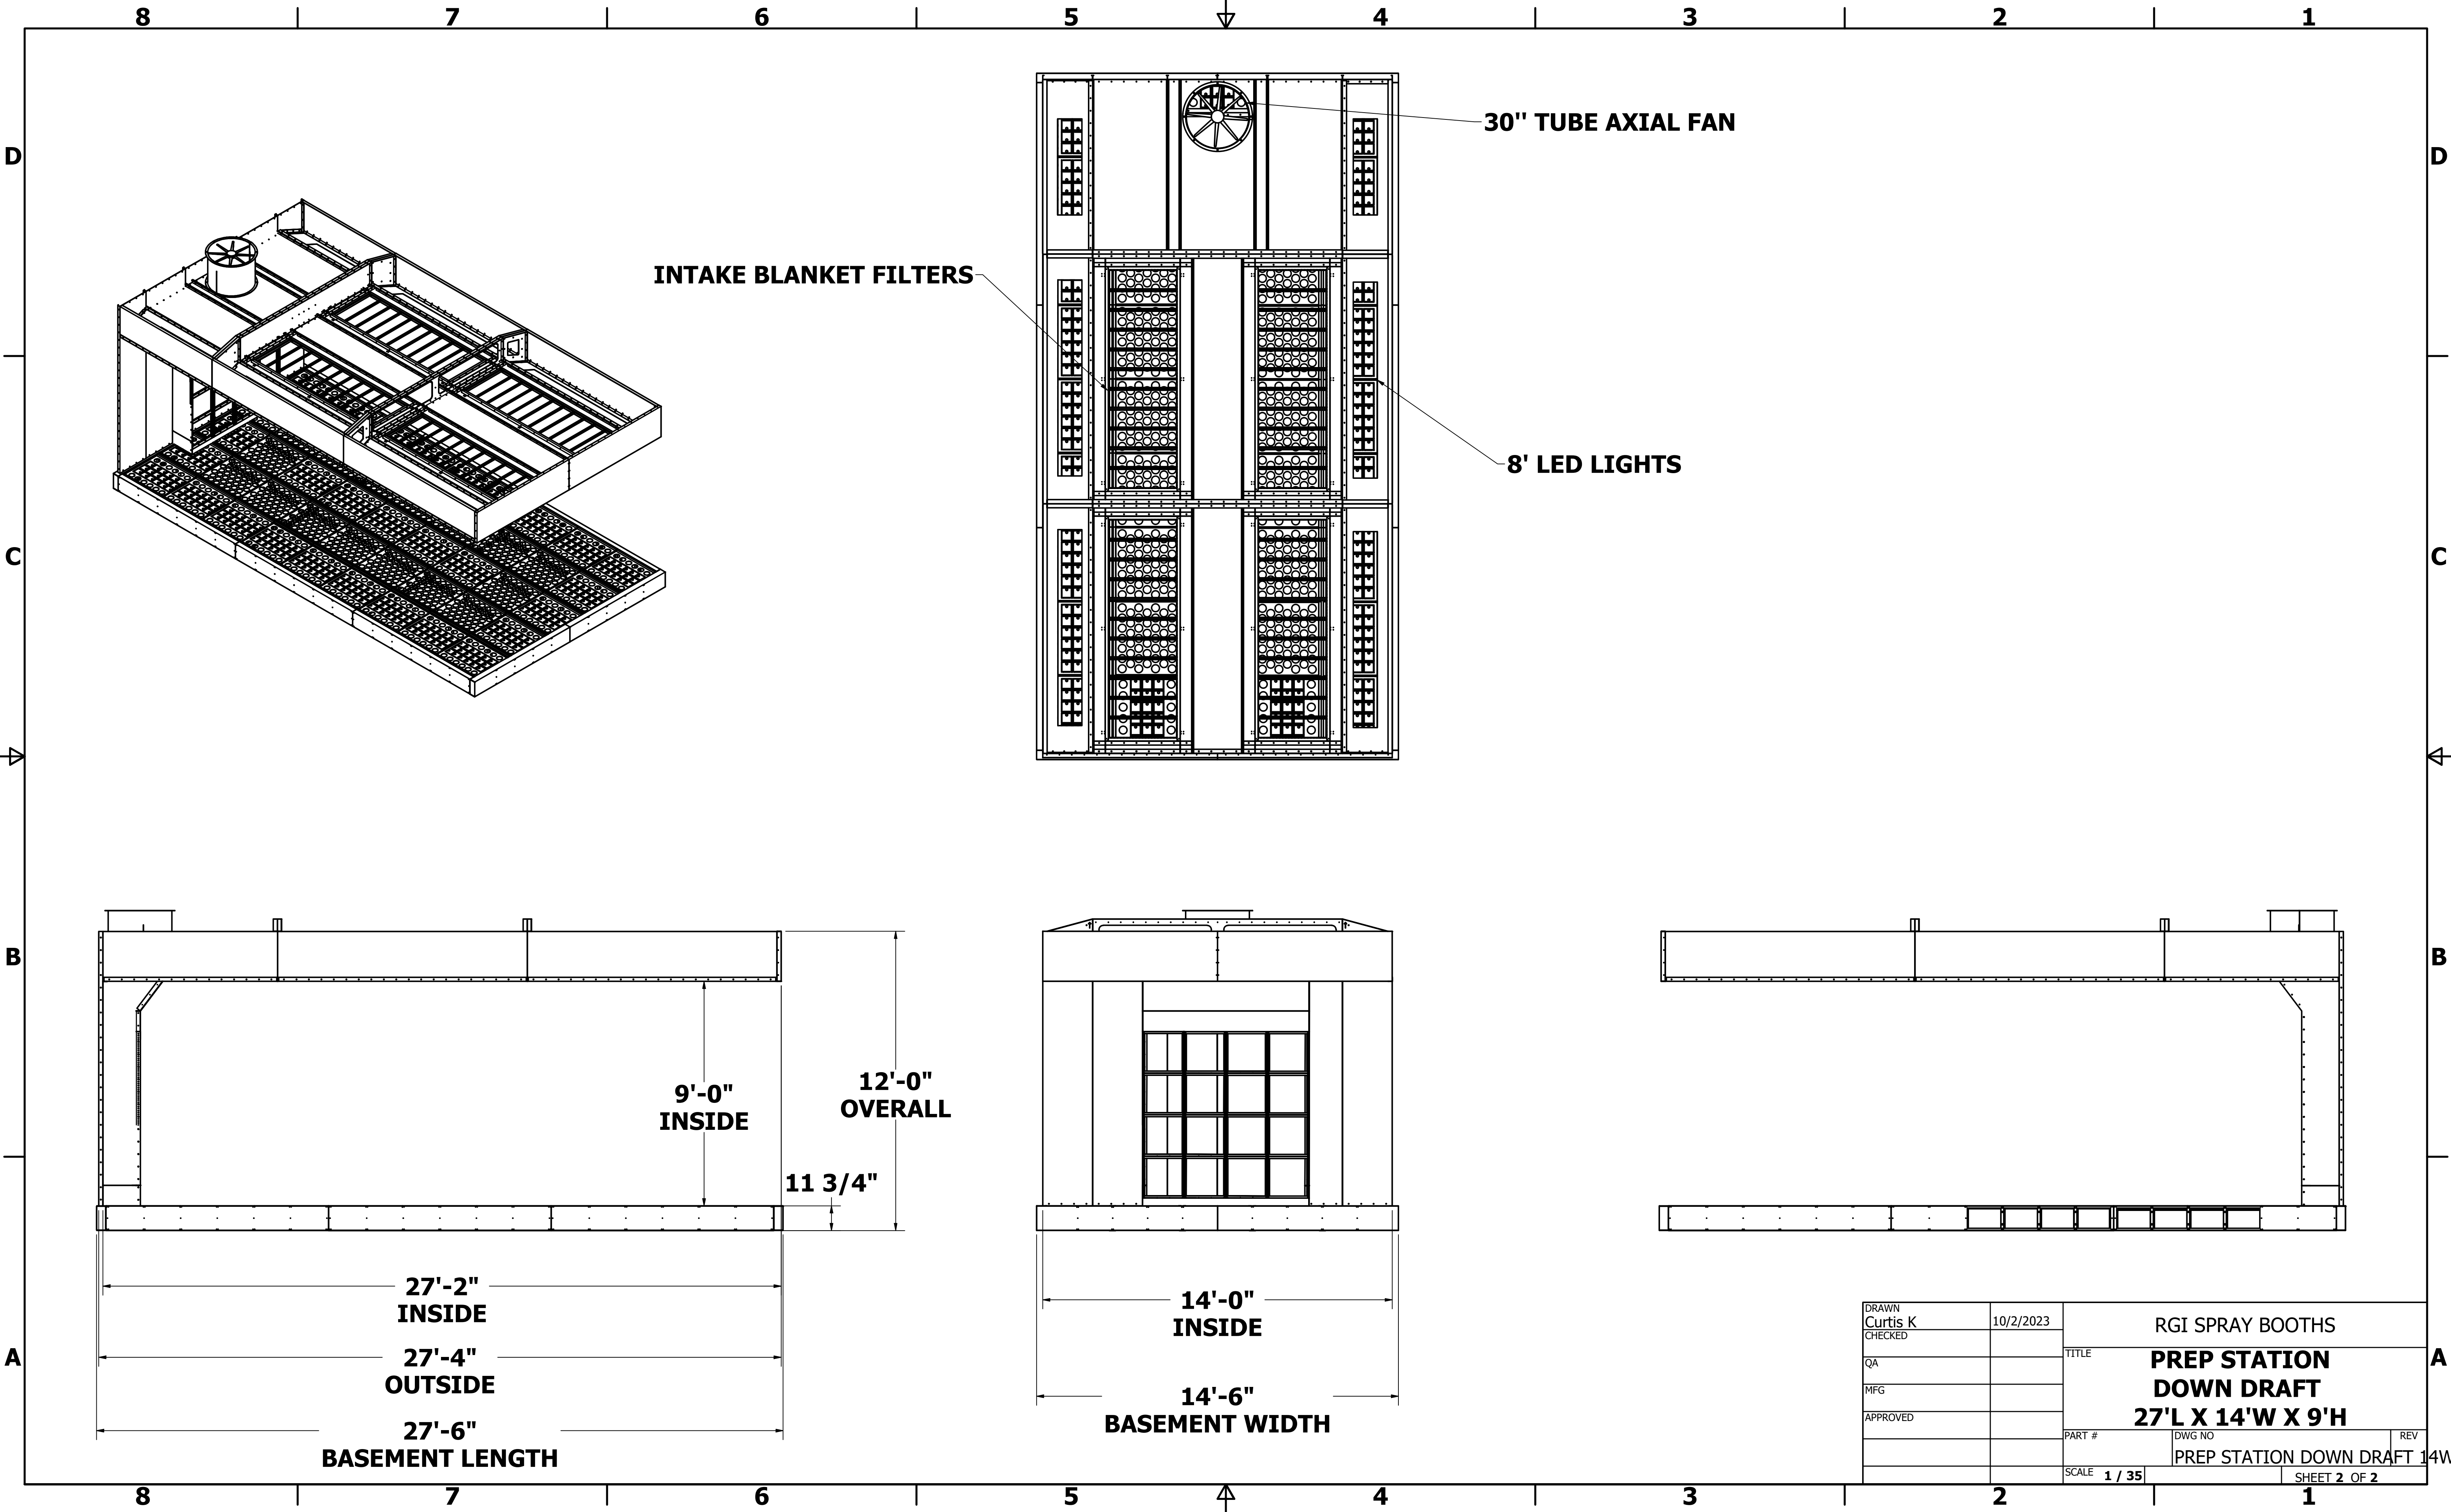

DRAWN Curtis K	10/2/2023	RGI SPRAY BOOTHS	
CHECKED		TITLE	
QA		PREP STATION	
MFG		DOWN DRAFT	
APPROVED		27'L X 14'W X 9'H	
		PART #	DWG NO
		PREP STATION DOWN DRAFT 14W	
		SCALE 1 / 35	SHEET 2 OF 2